



221223\_REV.3\_베이스

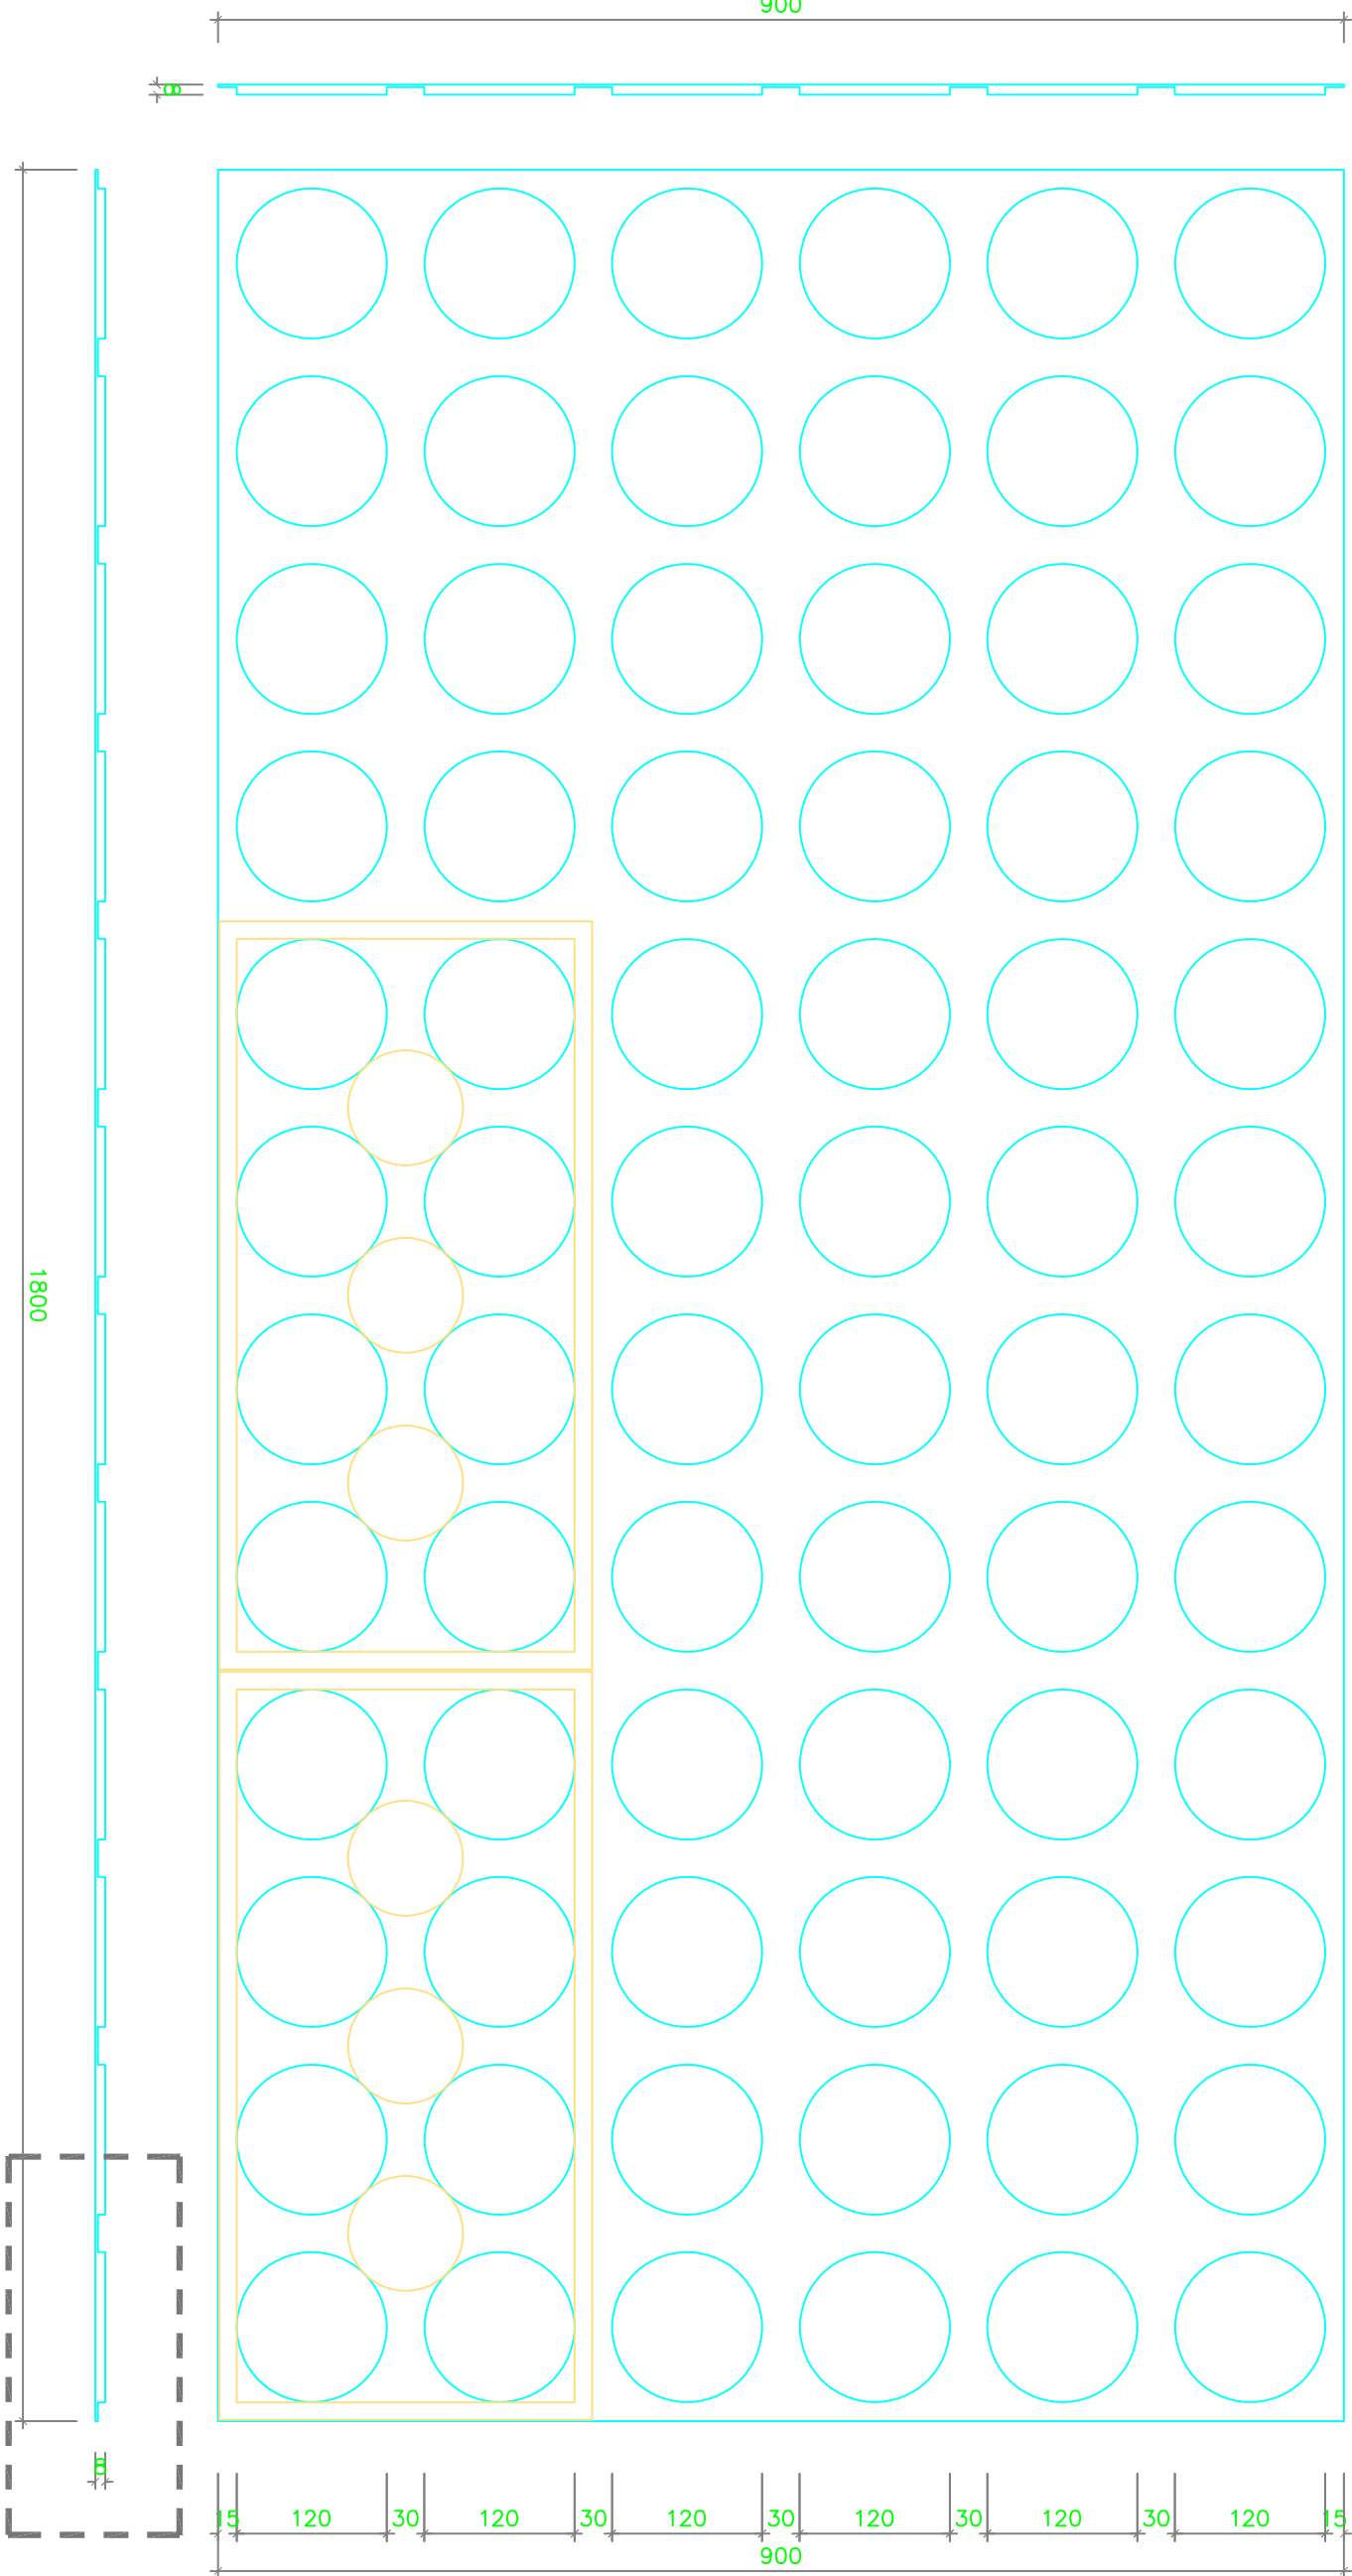

PROJECT

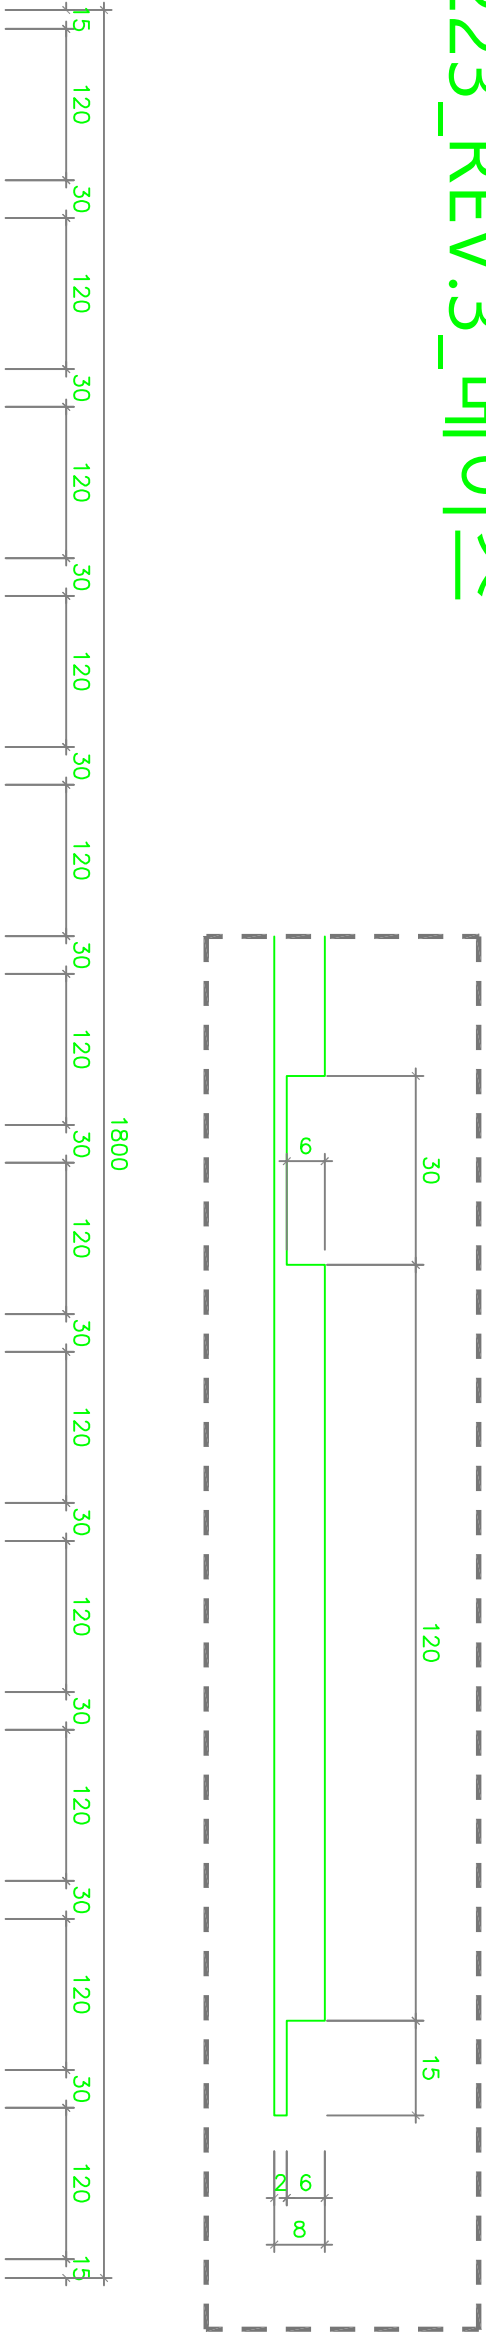

서울특별시 은평구 은평로2길 8-35  
이공오스튜디오

NOTE

REVISIONS

NO.	DESCRIPTION	DATE

NAME OF DRWG.

PVC벽체판넬 (BASE)

PROJ. NO.

202211-

SCALE

1/6

DATE

2022.12

DESIGN BY

DRAWING BY

LJE

CHECKED BY

APPROVED BY

DRAWING NO.

SHEET NO.

P-001

000